



GREENHOUSE DESIGN:

ROOF SLOPE: 12/12

DOOR DROP: 24"

FOUNDATION THICKNESS REQUIRED (MINIMUM): 8"

ACCESSORY LOCATIONS CONFIRMED: YES


FOUNDATION DESIGN & NOTES:

TYPE: CONCRETE

- TOP OF FOUNDATION REQUIRED TO BE SQUARE & LEVEL
- DO NOT USE LEVELING STRIPS OR ANCHOR BOLTS IN TOP OF WALL
- EXTENDED DOOR THRESHOLD REQUIRED: 2"
- FOUNDATION R/O (ROUGH OPENINGS) ALLOW FOR A $\frac{1}{4}$ " BETWEEN DOORS AND FOUNDATION

IMPORTANT NOTES:

- ALL DIMENSIONS ARE TO THE OUTSIDE OF GREENHOUSE FRAME
- FOR LAYOUT PURPOSES ONLY, DRAWING DOES NOT SHOW ALL INFRASTRUCTURE INCLUDED
- SOME ACCESSORIES MAY NEED TO SHIFT POSITION DEPENDING ON INFRASTRUCTURE DESIGN
- FOUNDATION, ELECTRICAL & PLUMBING TO BE PROVIDED BY OTHERS

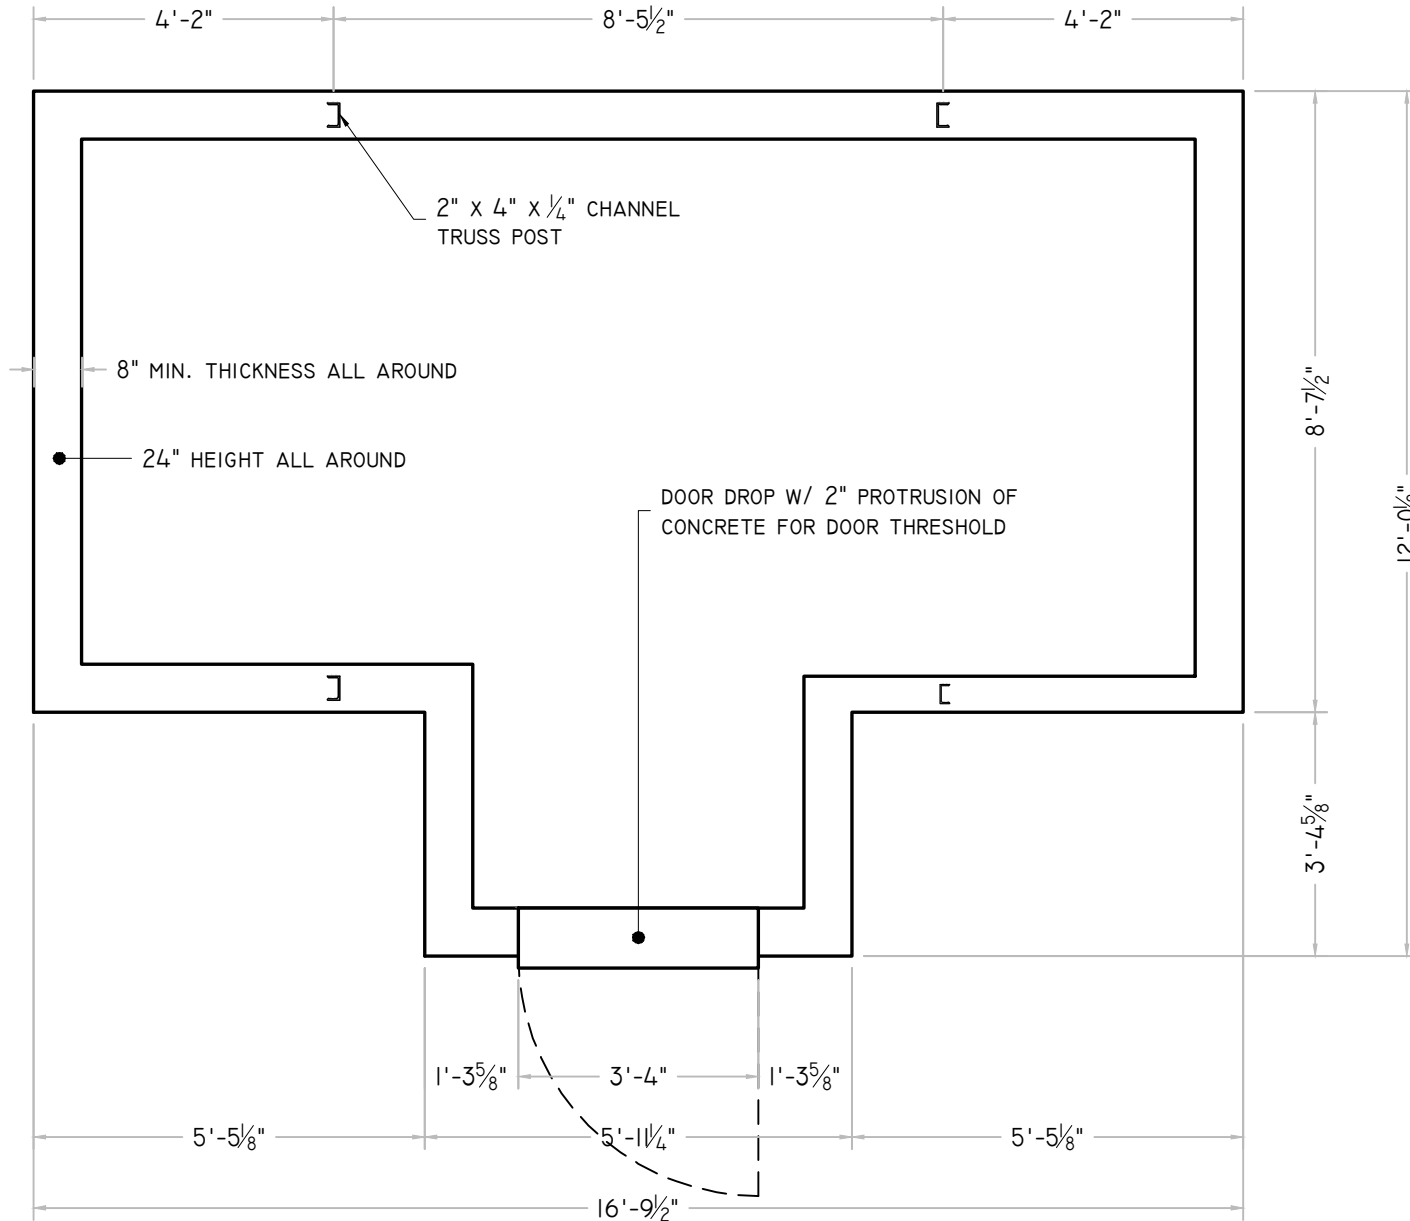

CUSTOMER

WGC
2190 Pennsylvania Ave.
Madison, WI 53704

MODEL

The Hendrik

VIEW

FOUNDATION

PAGE

001

DRAWN

ED

CHECK
