


ROOF SLOPE: 12/12
DOOR DROP: 24"
FOUNDATION THICKNESS REQUIRED (MINIMUM): 6"

- TOP OF FOUNDATION REQUIRED TO BE SQUARE & LEVEL
- DO NOT USE LEVELING STRIPS OR ANCHOR BOLTS IN TOP OF WALL
- EXTENDED DOOR THRESHOLD REQUIRED: 2"
- FOUNDATION R/O (ROUGH OPENINGS) ALLOW FOR A $\frac{1}{4}$ " BETWEEN DOORS AND FOUNDATION

- ALL DIMENSIONS ARE TO THE OUTSIDE OF GREENHOUSE FRAME
- FOR LAYOUT PURPOSES ONLY, DRAWING DOES NOT SHOW ALL INFRASTRUCTURE INCLUDED
- SOME ACCESSORIES MAY NEED TO SHIFT POSITION DEPENDING ON INFRASTRUCTURE DESIGN
- FOUNDATION, ELECTRICAL & PLUMBING TO BE PROVIDED BY OTHERS

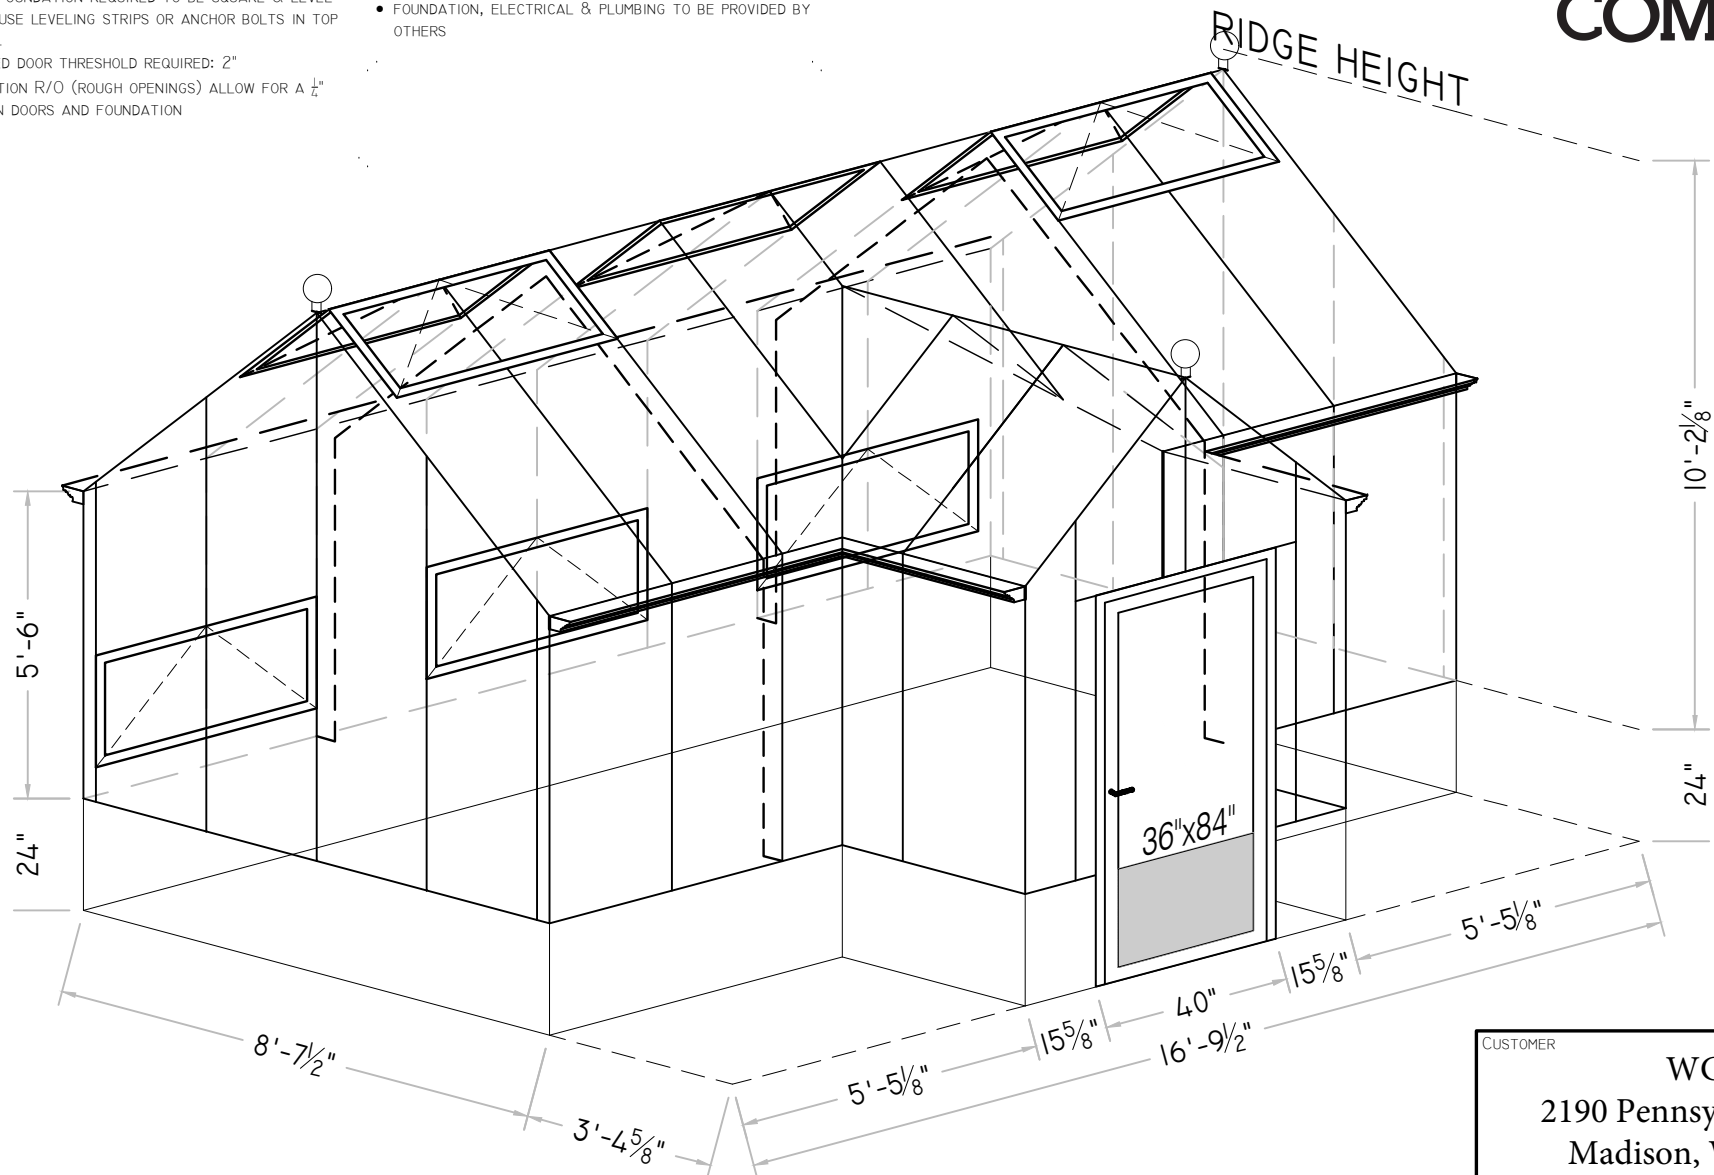

CUSTOMER			
WGC 2190 Pennsylvania Ave. Madison, WI 53704			
MODEL			
The Hendrik			
VIEW			
LAYOUT 8.5X11			
PAGE	001	DRAWN	NB
		CHECK	----